


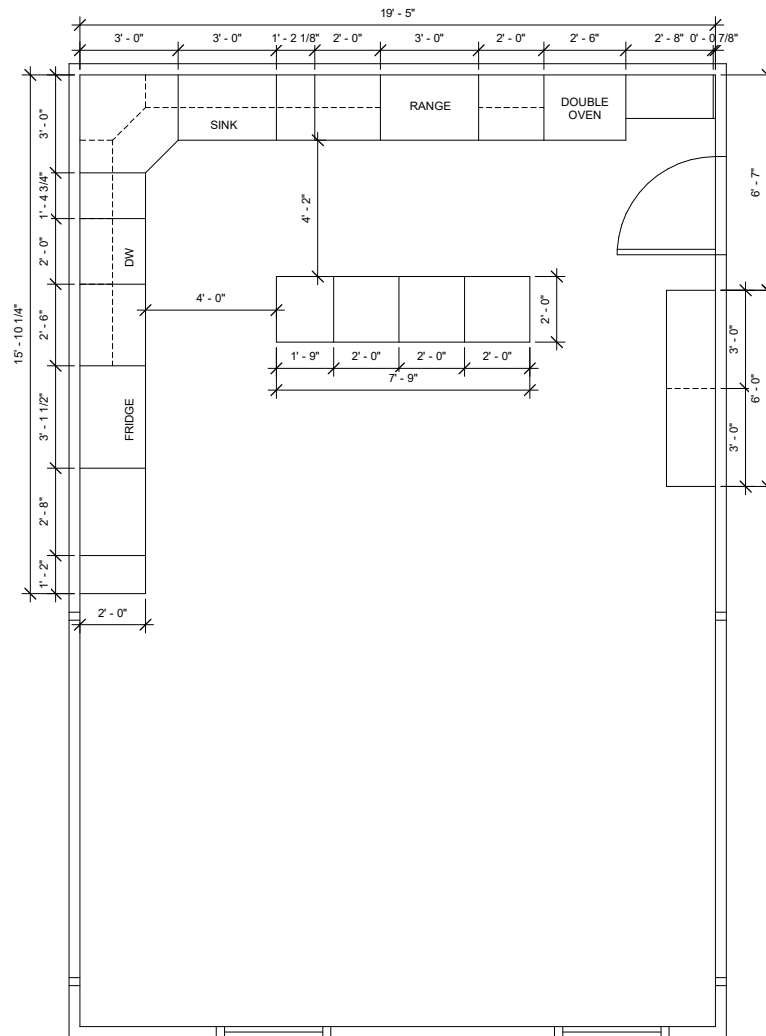

① CABINET PLAN
3/8" = 1'-0"



1108 Weems St. Pearl, MS

BILLY & CAROL CRABTEE
Vicksburg, MS 39180

FLOOR PLAN

Date	8/6/20
Drawn by	JESSIE
A1.1	
Scale	3/8" = 1'-0"

8/6/2020 12:27:38 PM



1108 Weems St. Pearl, MS


BILLY & CAROL CRABTEE

Vicksburg, MS 39180


ELEVATIONS

Date	8/6/20
Drawn by	JESSIE
A1.2	
Scale	1/2" = 1'-0"


8/6/2020 12:27:48 PM

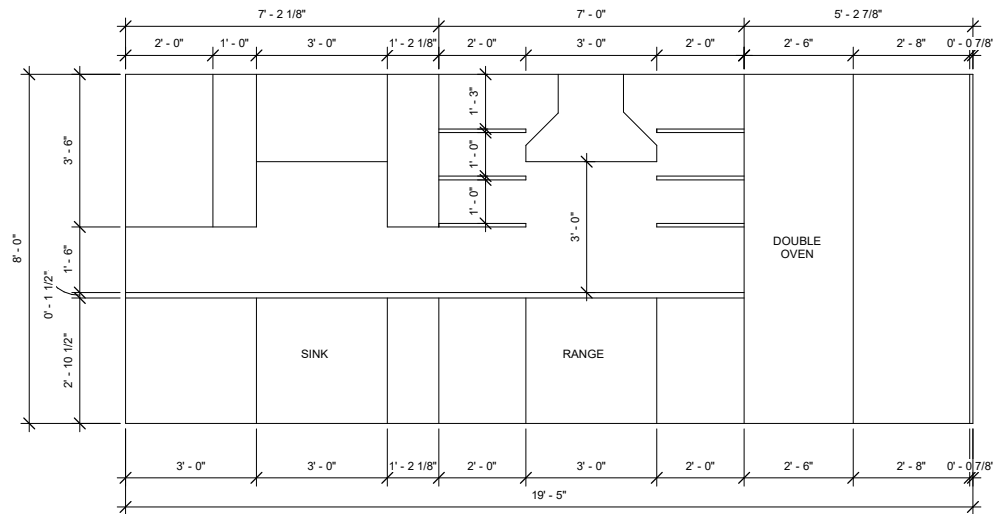

② ELEVATION ONE
1/2" = 1'-0"

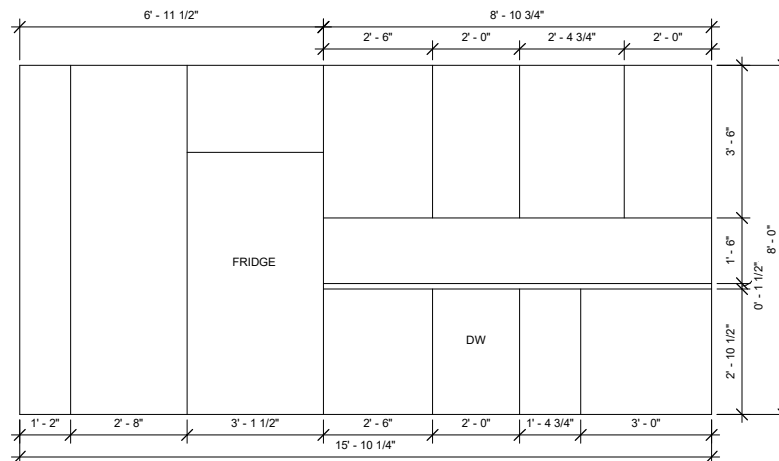

① ELEVATION TWO
1/2" = 1'-0"

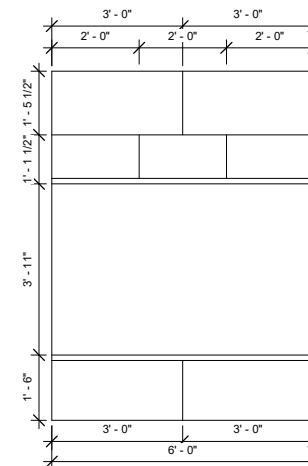

③ MUD BENCH ELEVATION
1/2" = 1'-0"



1108 Weems St. Pearl, MS

BILLY & CAROL CRABTEE
Vicksburg, MS 39180

PERSPECTIVES

Date 8/6/20
Drawn by JESSIE

A1.3

Scale

8/6/2020 12:27:57 PM

